



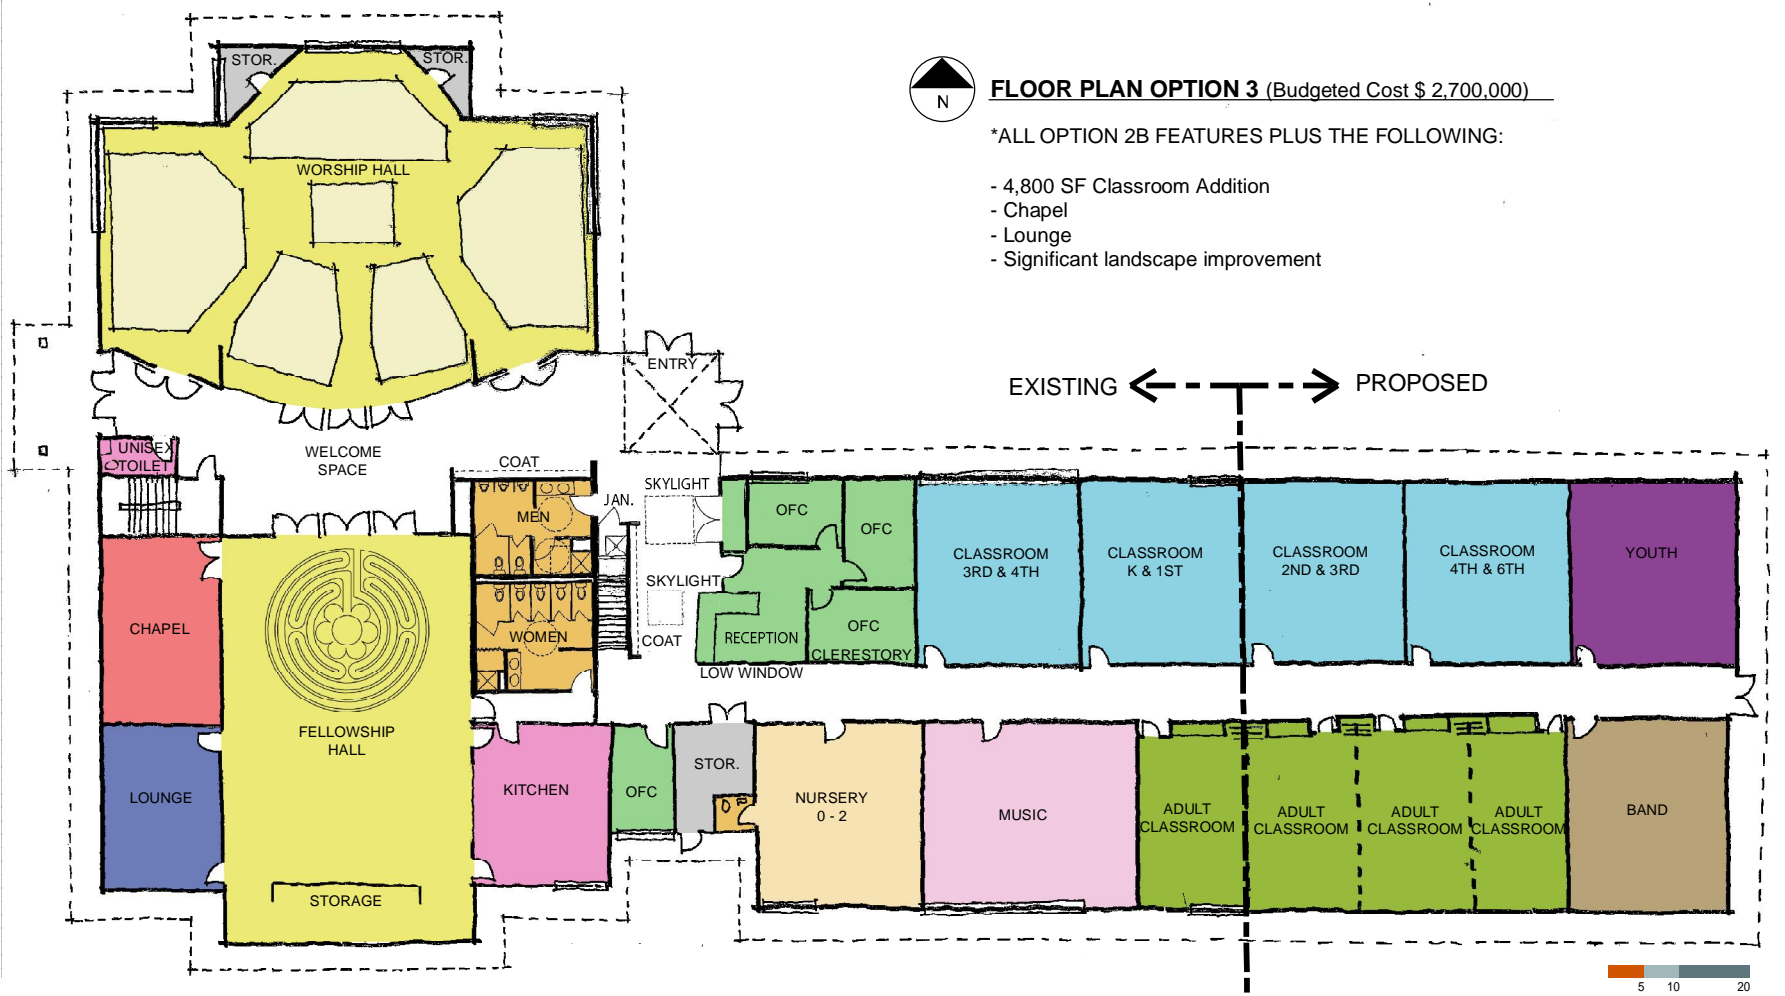

Floor Plan Options



ARCHITECTURE
ENGINEERING
INTERIOR DESIGN

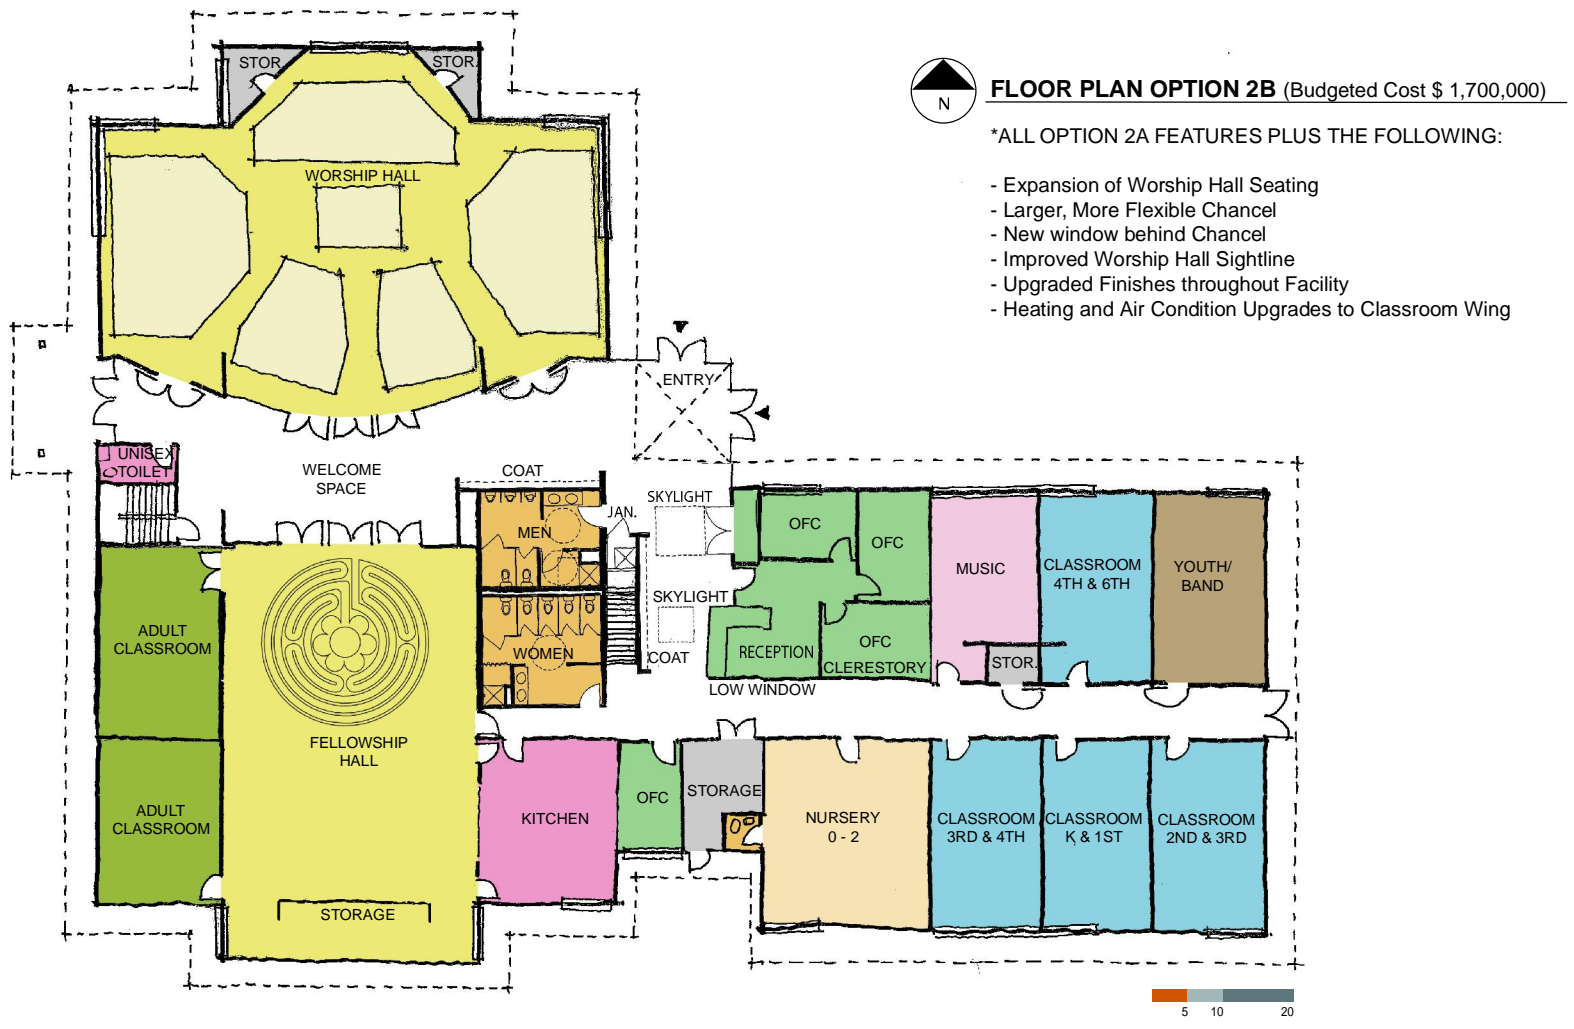