




Floor Plan Option 2B

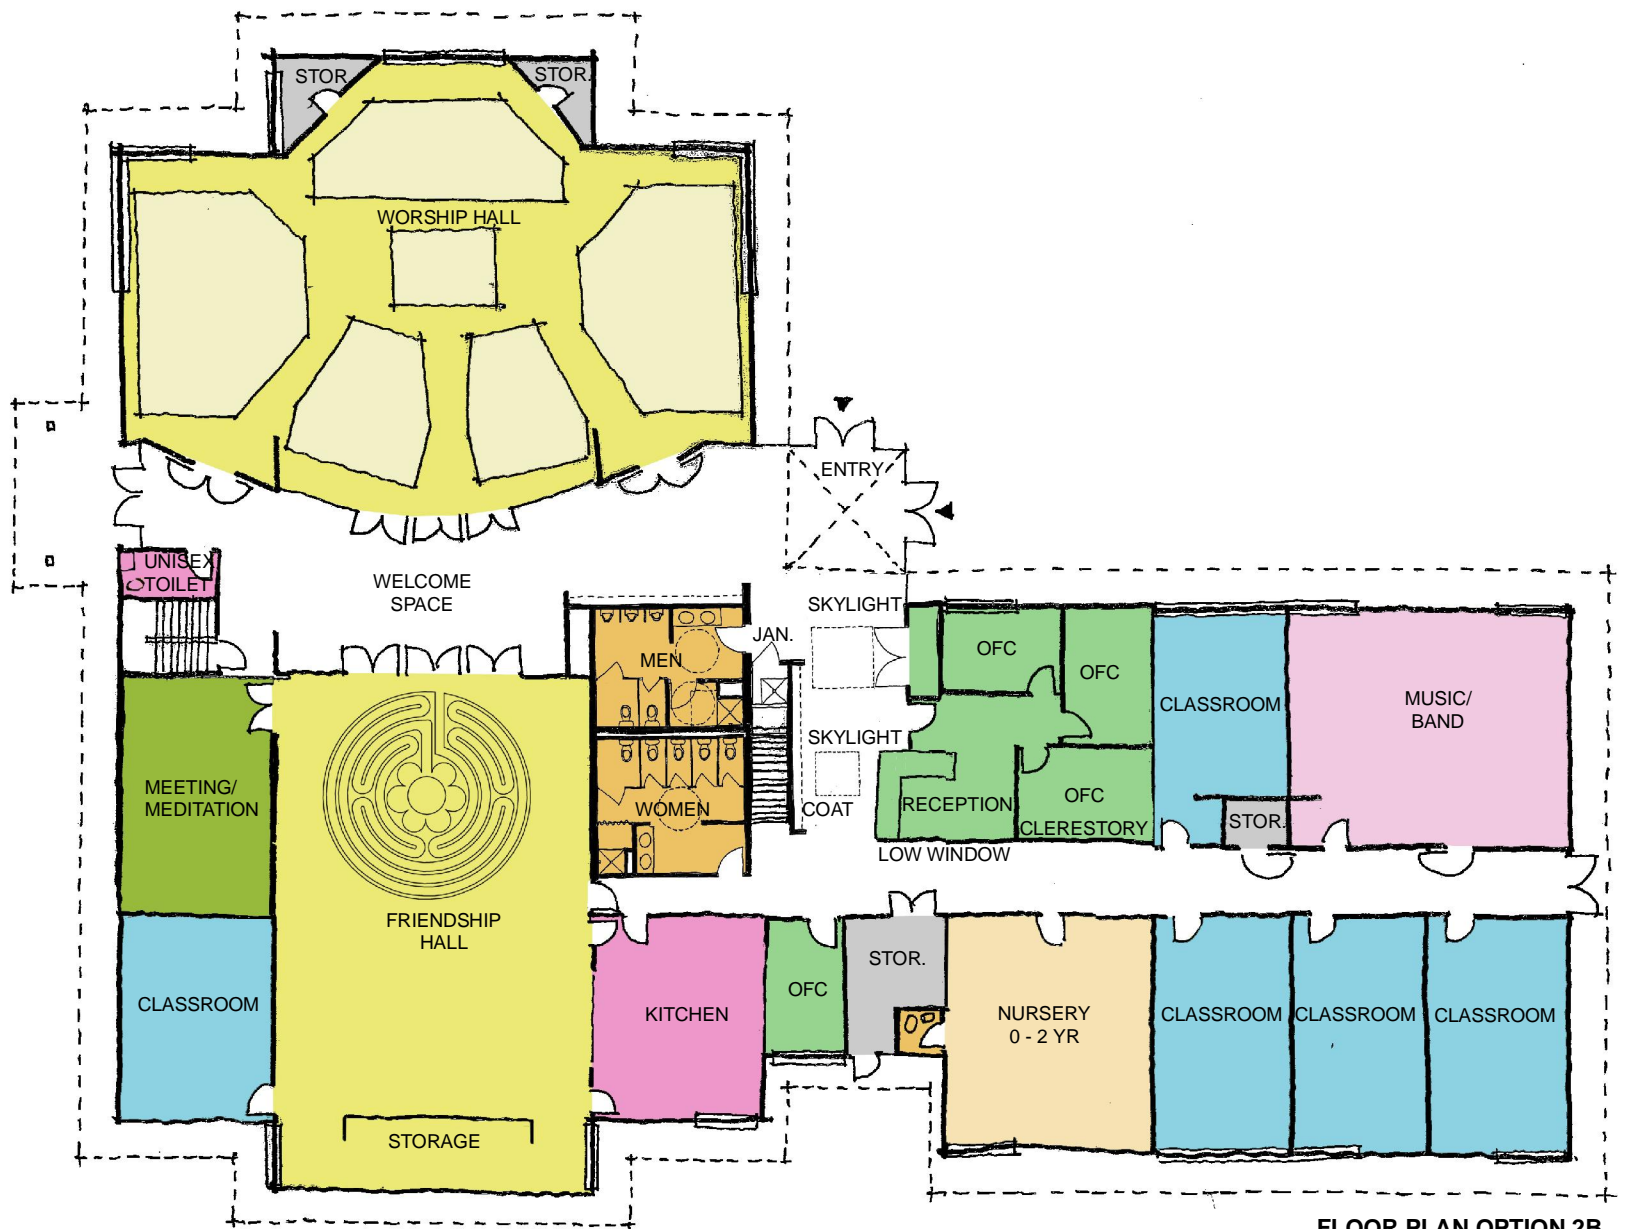

FLOOR PLAN OPTION 2B



OPTION 2B (IN ADDITION TO ALL THAT IS ACCOMPLISHED IN OPTION 1 AND 2A)
 (Estimated Cost \$ 1,700,000)

ADDRESSES THESE CRITICAL NEEDS:

- Shortage of space for musicians and choirs in worship hall
- Poor sightlines in worship hall with regard to viewing musicians, projected images
- Difficulty in exiting the sanctuary smoothly and conveniently

WHAT WE GAIN:

- Greatly enlarged music area in worship hall
- Increased seating capacity in worship hall [can peter tell us how many extra seats?]
- New set of windows and doors leading out of the worship hall on the north side
- Additional doors leading from worship hall to Welcome area
- Vastly improved sightlines for worship experience
- More visible and prominently displayed stained glass windows.

NEXT GENERATION MINISTRY OPPORTUNITIES:

- Supports continued development and expansion of music ministry
- Heightened connection in worship between us and nature/creation
- Enhanced welcome and spirituality of worship space for members and guests
- Supports growth in all aspects of church life

ARCHITECTURE
 ENGINEERING
 INTERIOR DESIGN

